


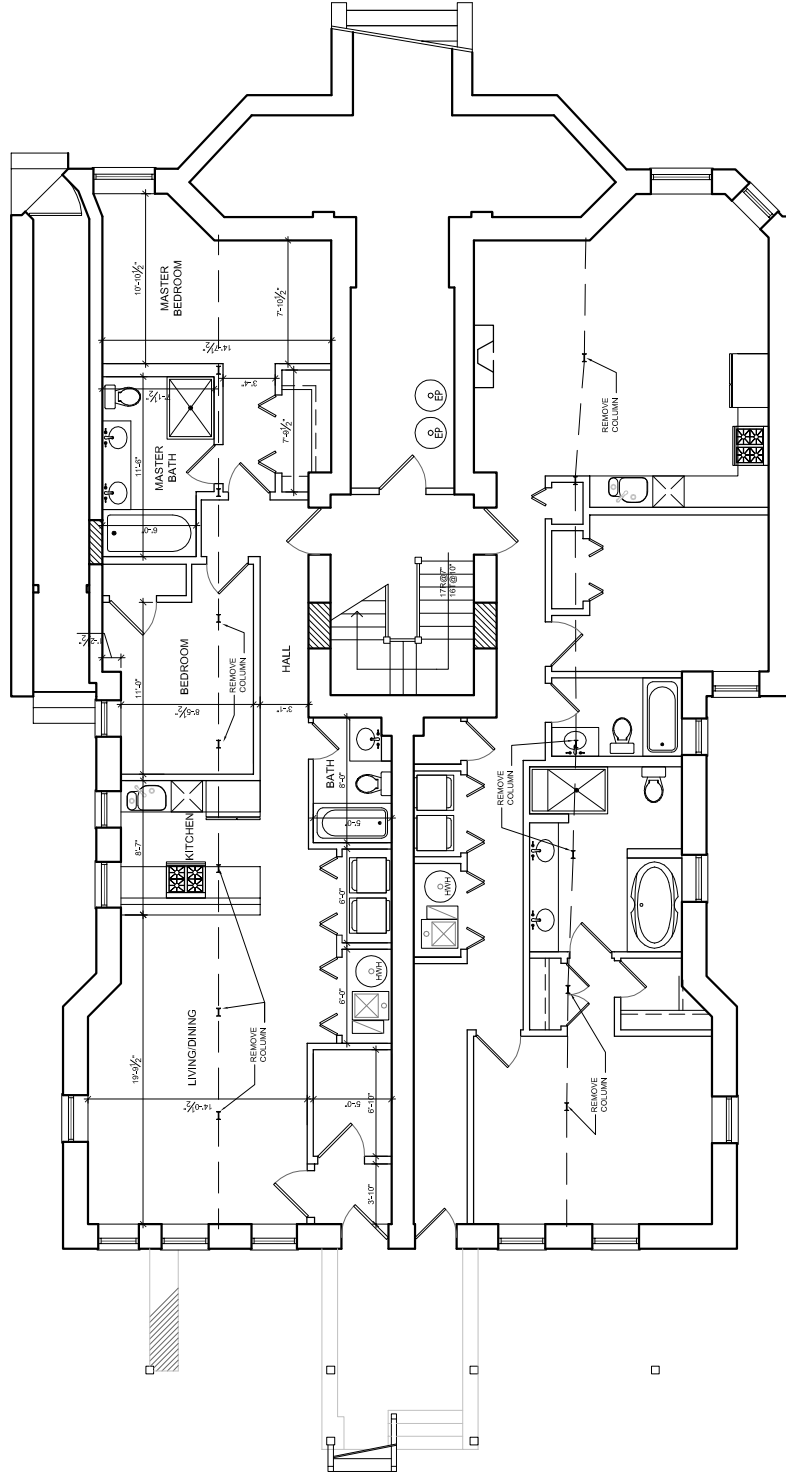

**BASEMENT FLOOR PLAN
5444 N WINTHROP**

02.16.06

0 4' 8'



1